


SITE PLAN WITHOUT VARIANCES

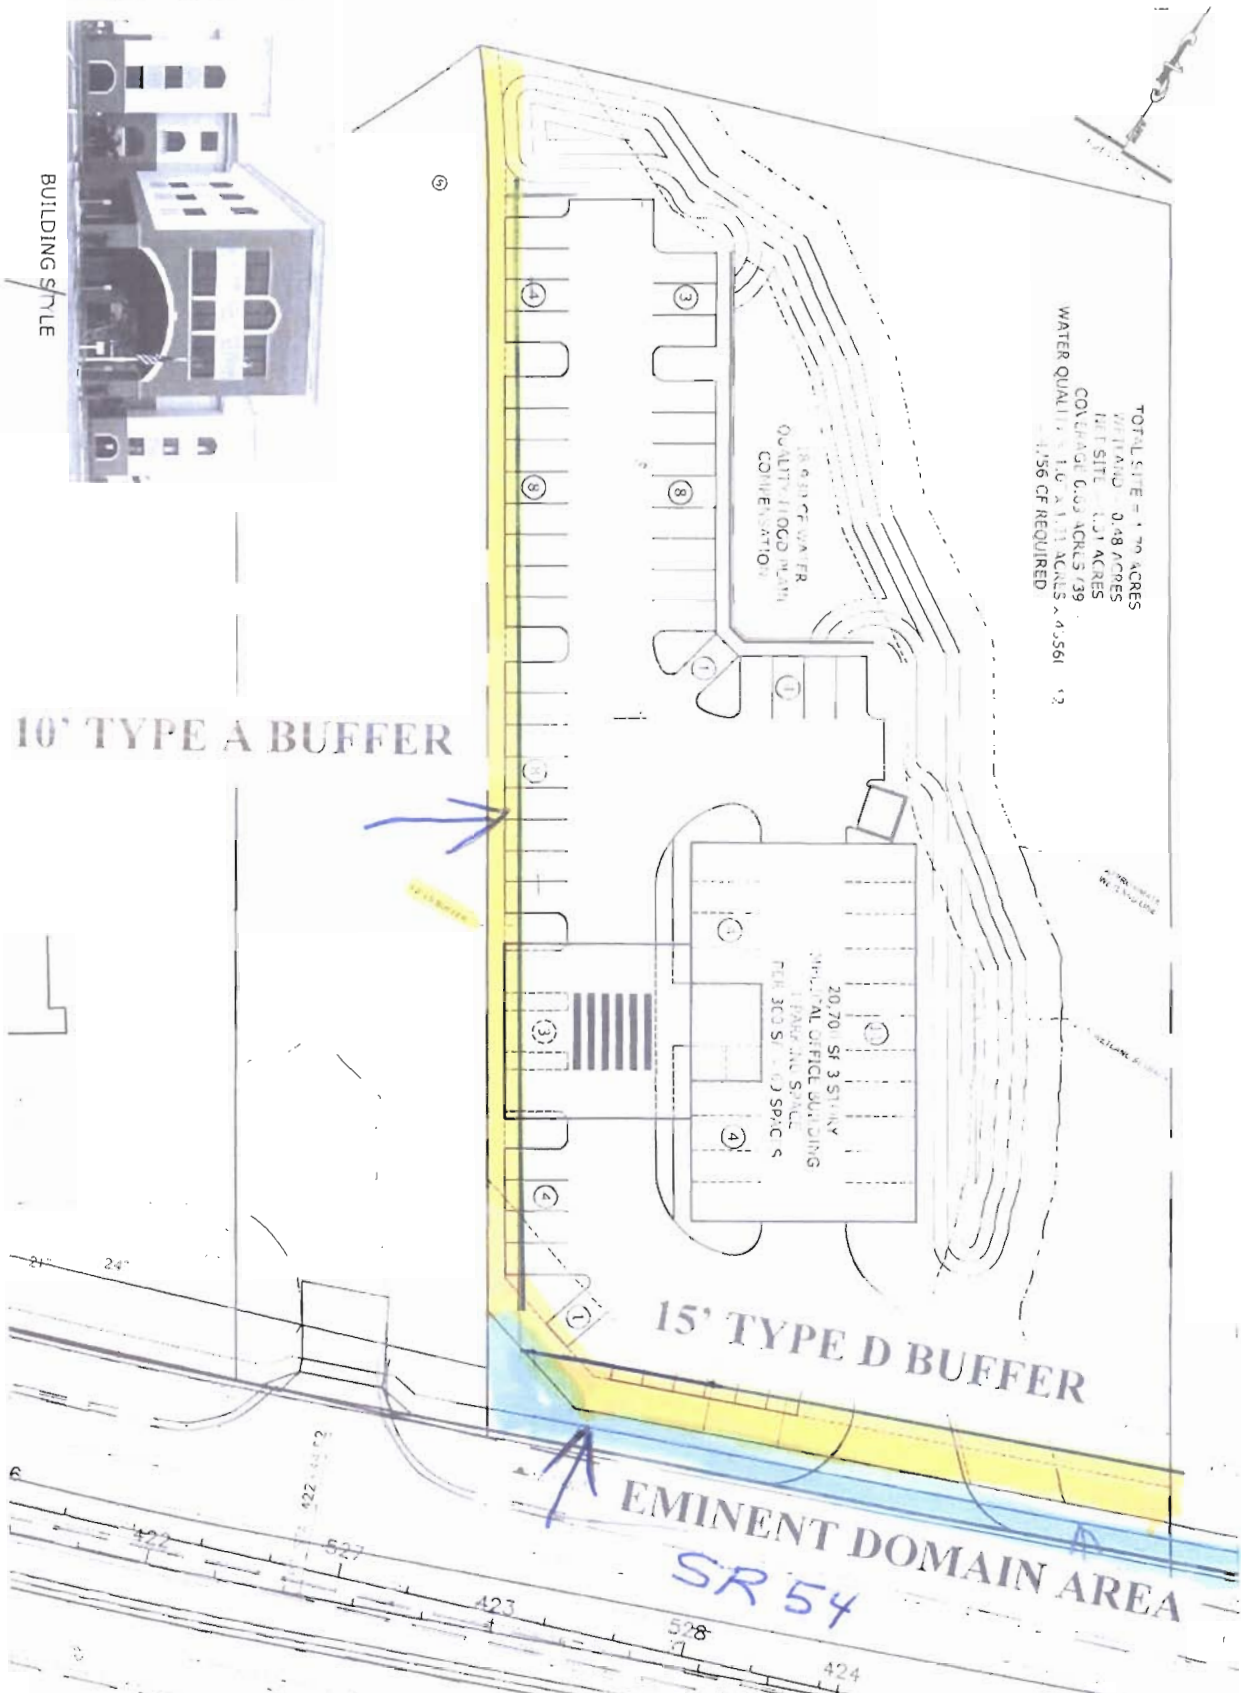

REVISIONS:	ORIGINAL:
1	
2	
3	
4	
5	
6	

SR54 MEDICAL

S7, T26S, R20E

WESLEY CHAPEL, FL 33548

SITE PLAN

RICHARD JOUDREY, PE


18627 GERACI ROAD

LUTZ, FLORIDA 33548

(813) 739-9325

JOB NO.	DATE
DRAWN	RJJ
DESIGNED	RJJ
CHECKED	RJJ
DC	RJJ
SHEET	

SITE PLAN WITH VARIANCES

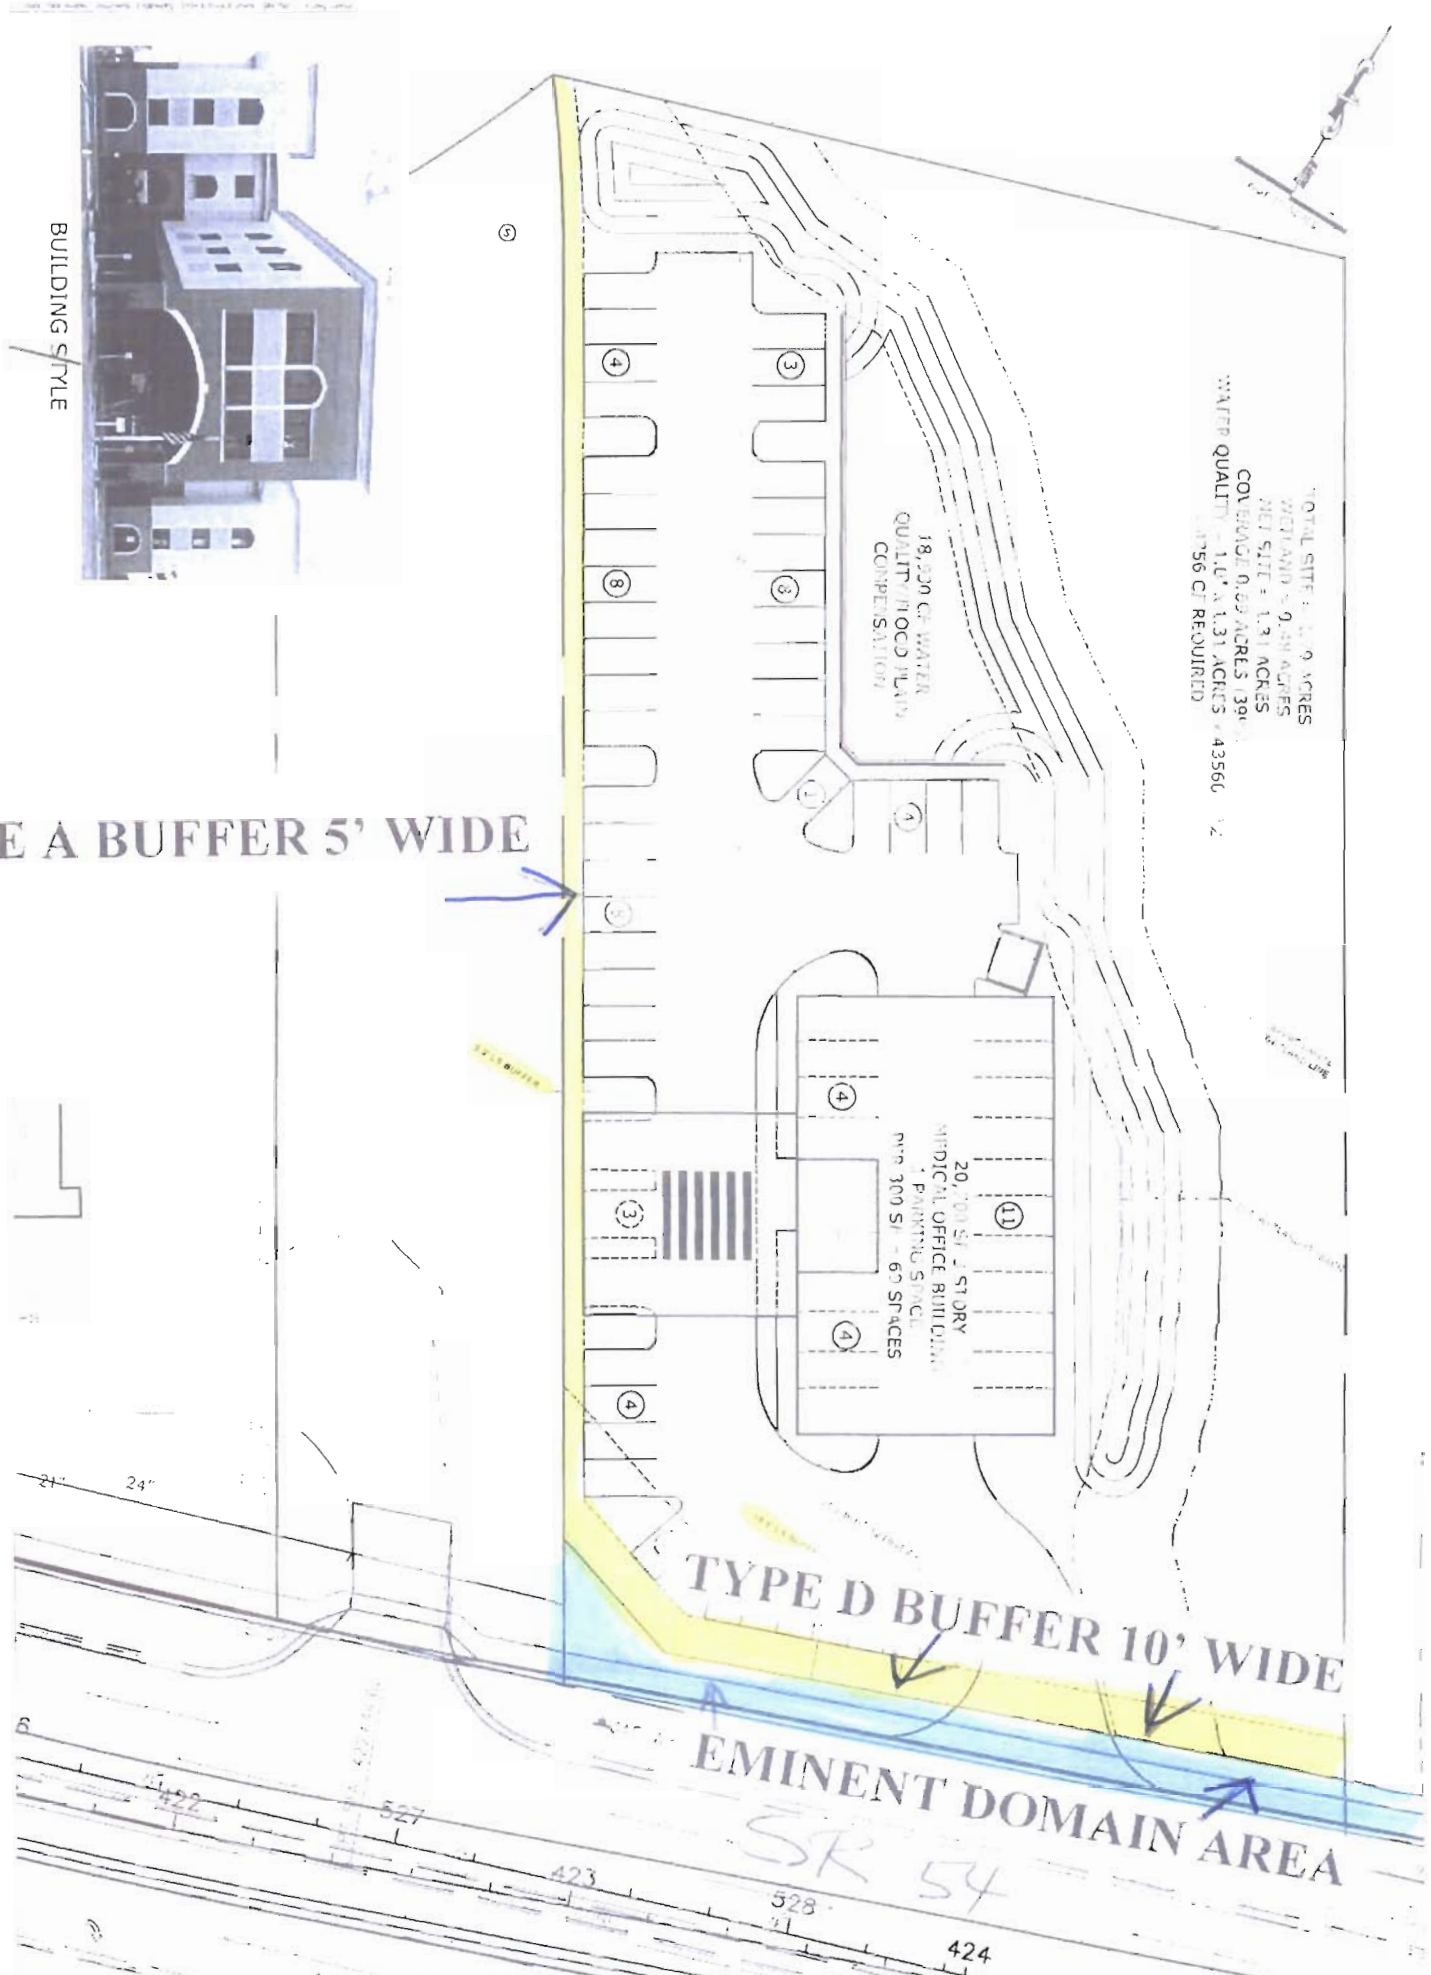

REVISIONS:	ORIGINAL: 4/15/2	SR54 MEDICAL	RICHARD JOUDREY, PE	JOB NO. 2018-00000000
1		S7, T26S, R20E	18627 GERACI ROAD	DRAWN: R/J
2		WESLEY CHAPEL, FL 33548	LUTZ, FLORIDA 33548	DESIGNED: R/J
3				CHECKED: R/J
4				QC: R/J
5				SHEET
6		SITE PLAN	(813) 739-9325	1/1