


**Exhibit for Variance Requests #3-A and Alternative Standard Request #3-B (revised 9/15/09)**

Proposed Alternate Standard to Type 2 Roadway for the proposed location indicated on the Master Development Plan:

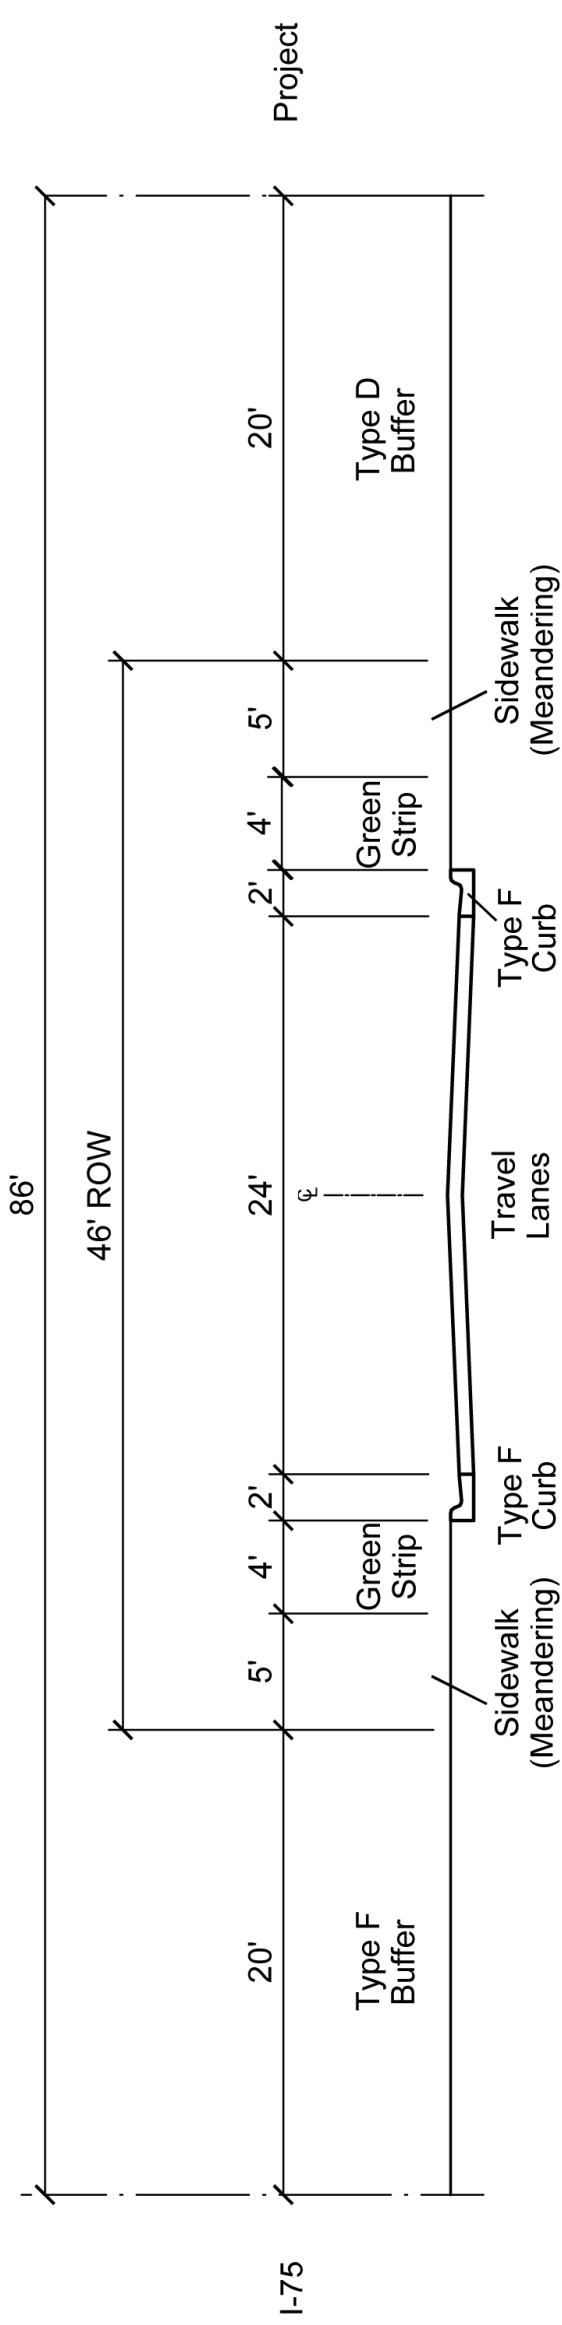

Proposed Alternate Standard to Type 2 Roadway for the proposed location indicated on the Master Development Plan:

