


SONNY'S - WESLEY CHAPEL SITE PLAN WITHOUT VARIANCES

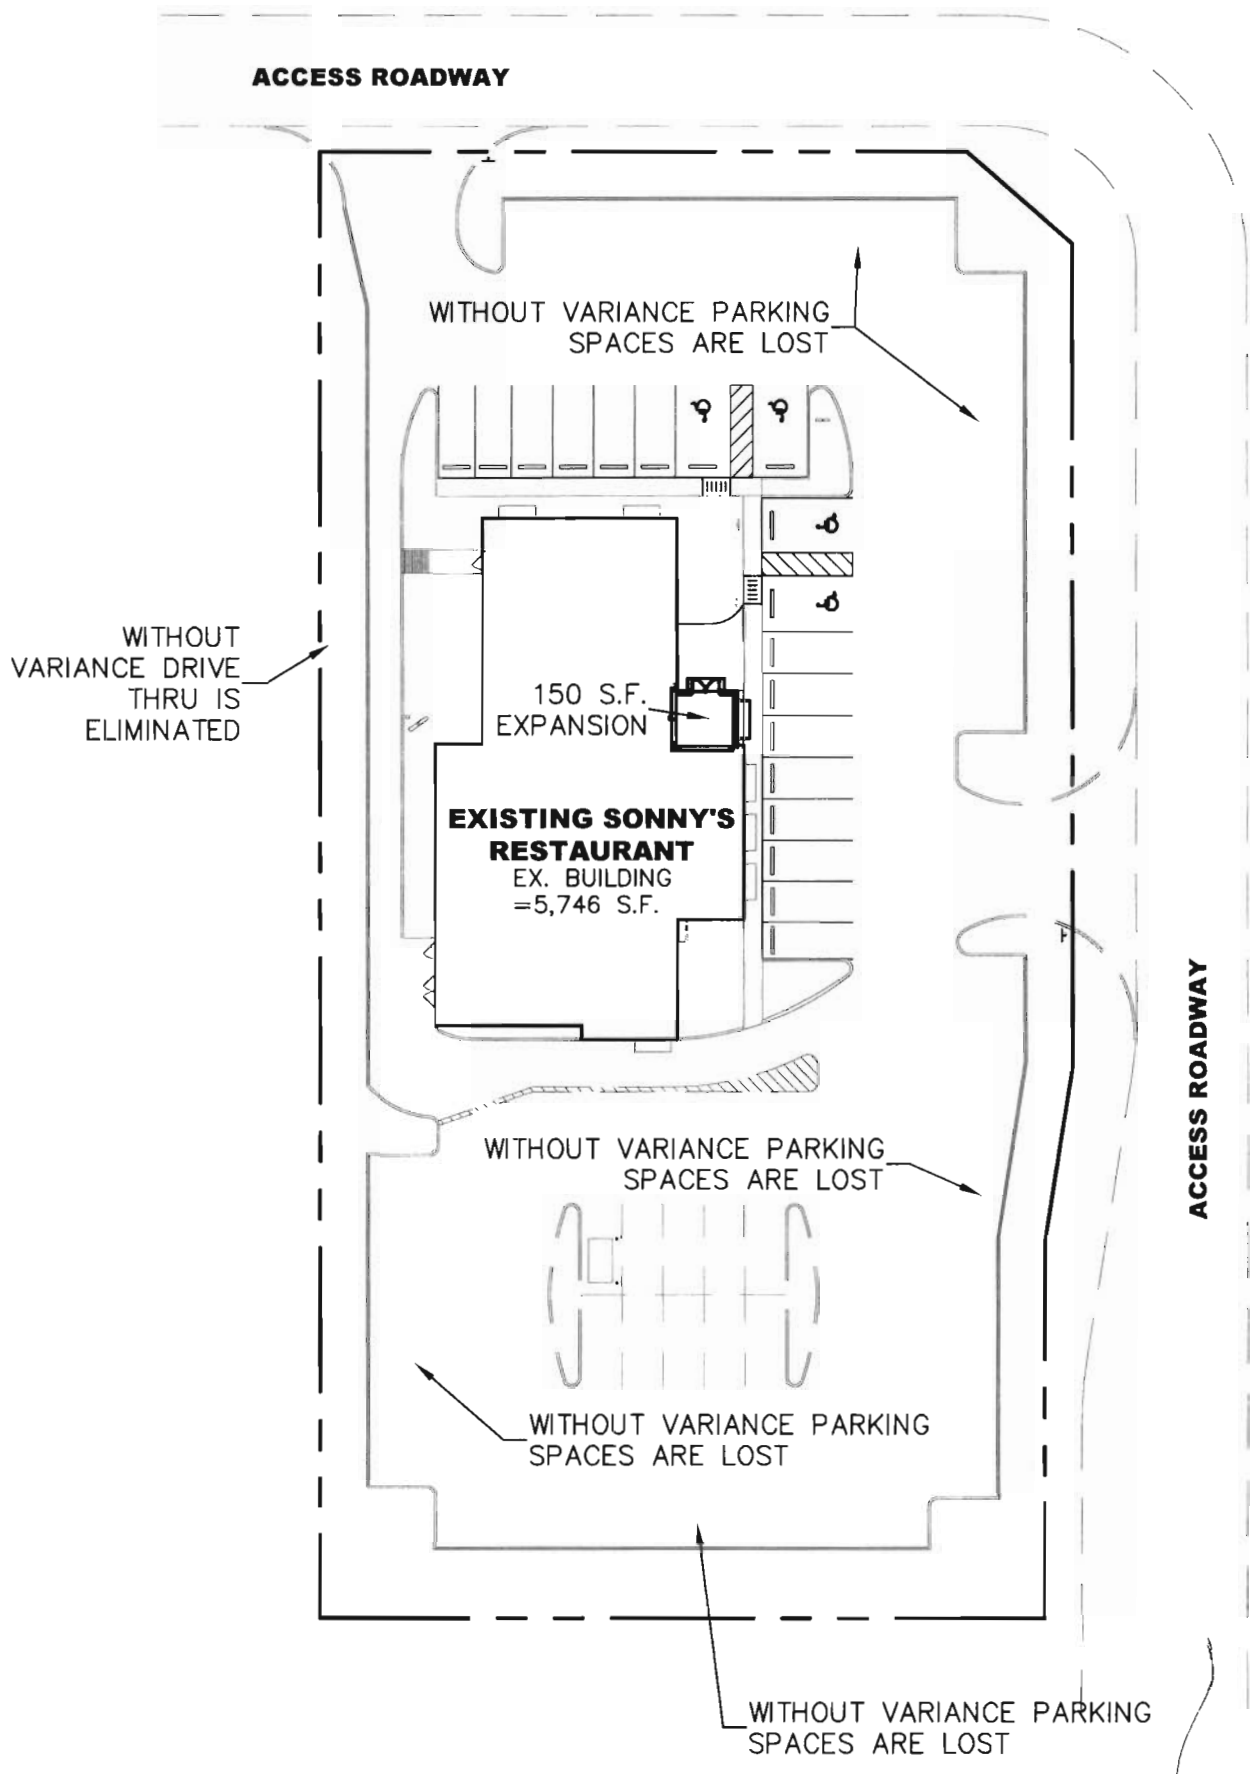

**BRUCE B. DOWNS BLVD
(SR 581)**

