



PROPOSED SITE PLAN

10/2

BUILDING STYLE

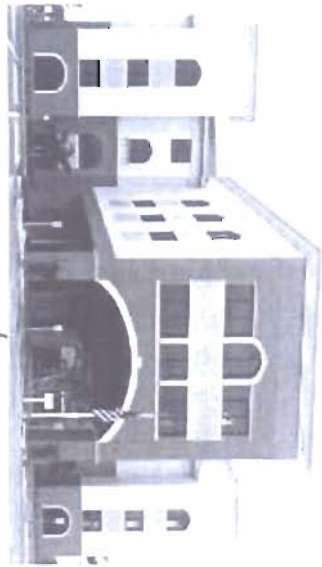

10' TYPE A BUFFER

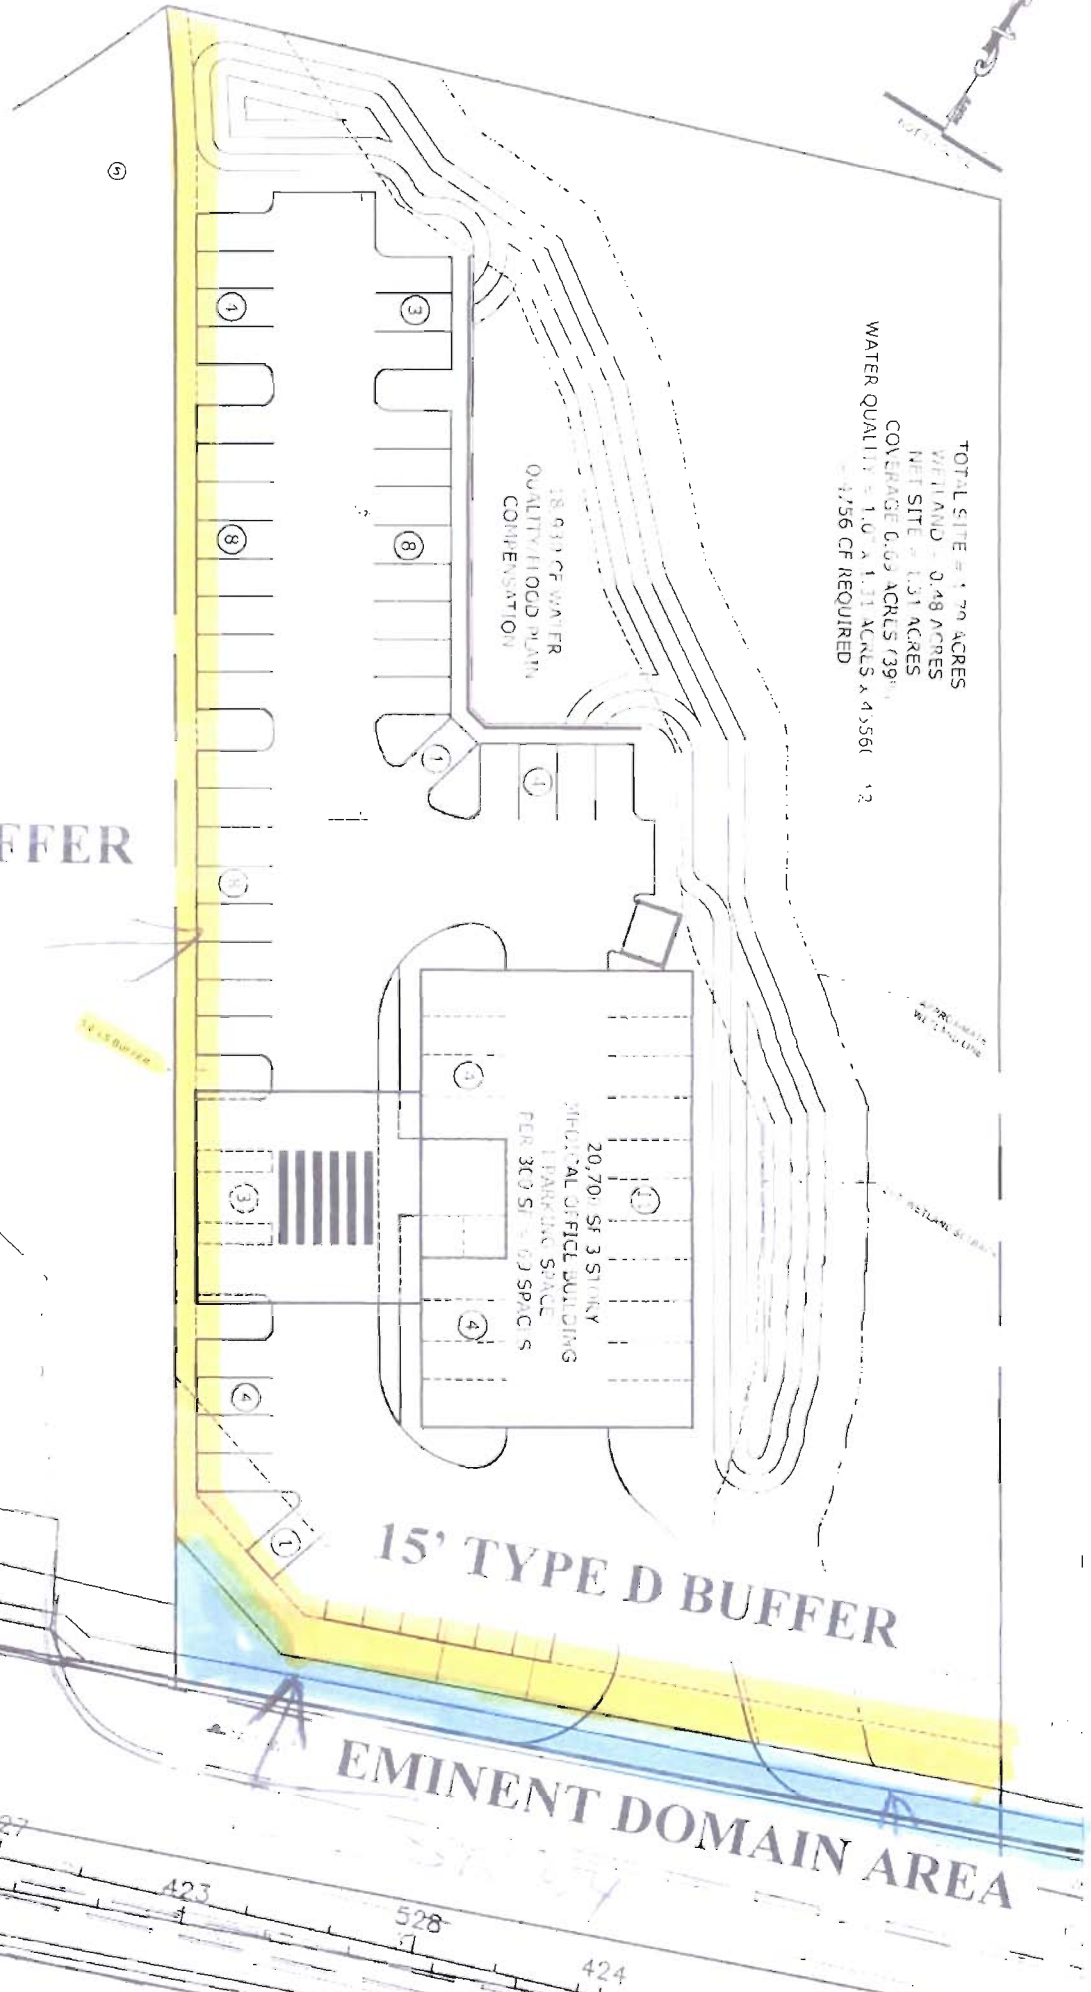

TOTAL SITE = 1.79 ACRES
 WETLAND = 0.48 ACRES
 NET SITE = 1.31 ACRES
 COVERAGE 6.69 ACRES (39%)
 WATER QUALITY = 1.07 A 1.11 ACRES x 4.5561 = 4.756 CF REQUIRED

15' TYPE D BUFFER

EMINENT DOMAIN AREA

REVISIONS:	ORIGINAL:
1	
2	
3	
4	
5	
6	

SR54 MEDICAL
 S7, T26S, R20E
 WESLEY CHAPEL, FL 33548
 SITE PLAN

RICHARD JOUDREY, PE
 18627 GERACI ROAD
 LUTZ, FLORIDA 33548
 (813) 739-9325

JOB NO. 1118
 DRAWN RJJ
 DESIGNED RJJ
 CHECKED RJJ
 QC RJJ
 SHEET 1/1

