


H:\PLANNING\Projects\378\001\0001\Environ\Map_H111\NCP\MapH-DL_revised_03.dwg, May 12, 2010 2:38 PM, CCL King Engineering Associates, Inc.
 COPYRIGHT © 2004 KING ENGINEERING ASSOCIATES, INC. DRAWINGS AND CONTENTS MAY NOT BE USED OR REPRODUCED WITHOUT WRITTEN PERMISSION.
 CONSENT IS HEREBY GRANTED SPECIFICALLY TO GOVERNMENTAL AGENCIES TO REPRODUCE THIS DOCUMENT IN COMPLIANCE WITH F.S. CHAPTER 119.

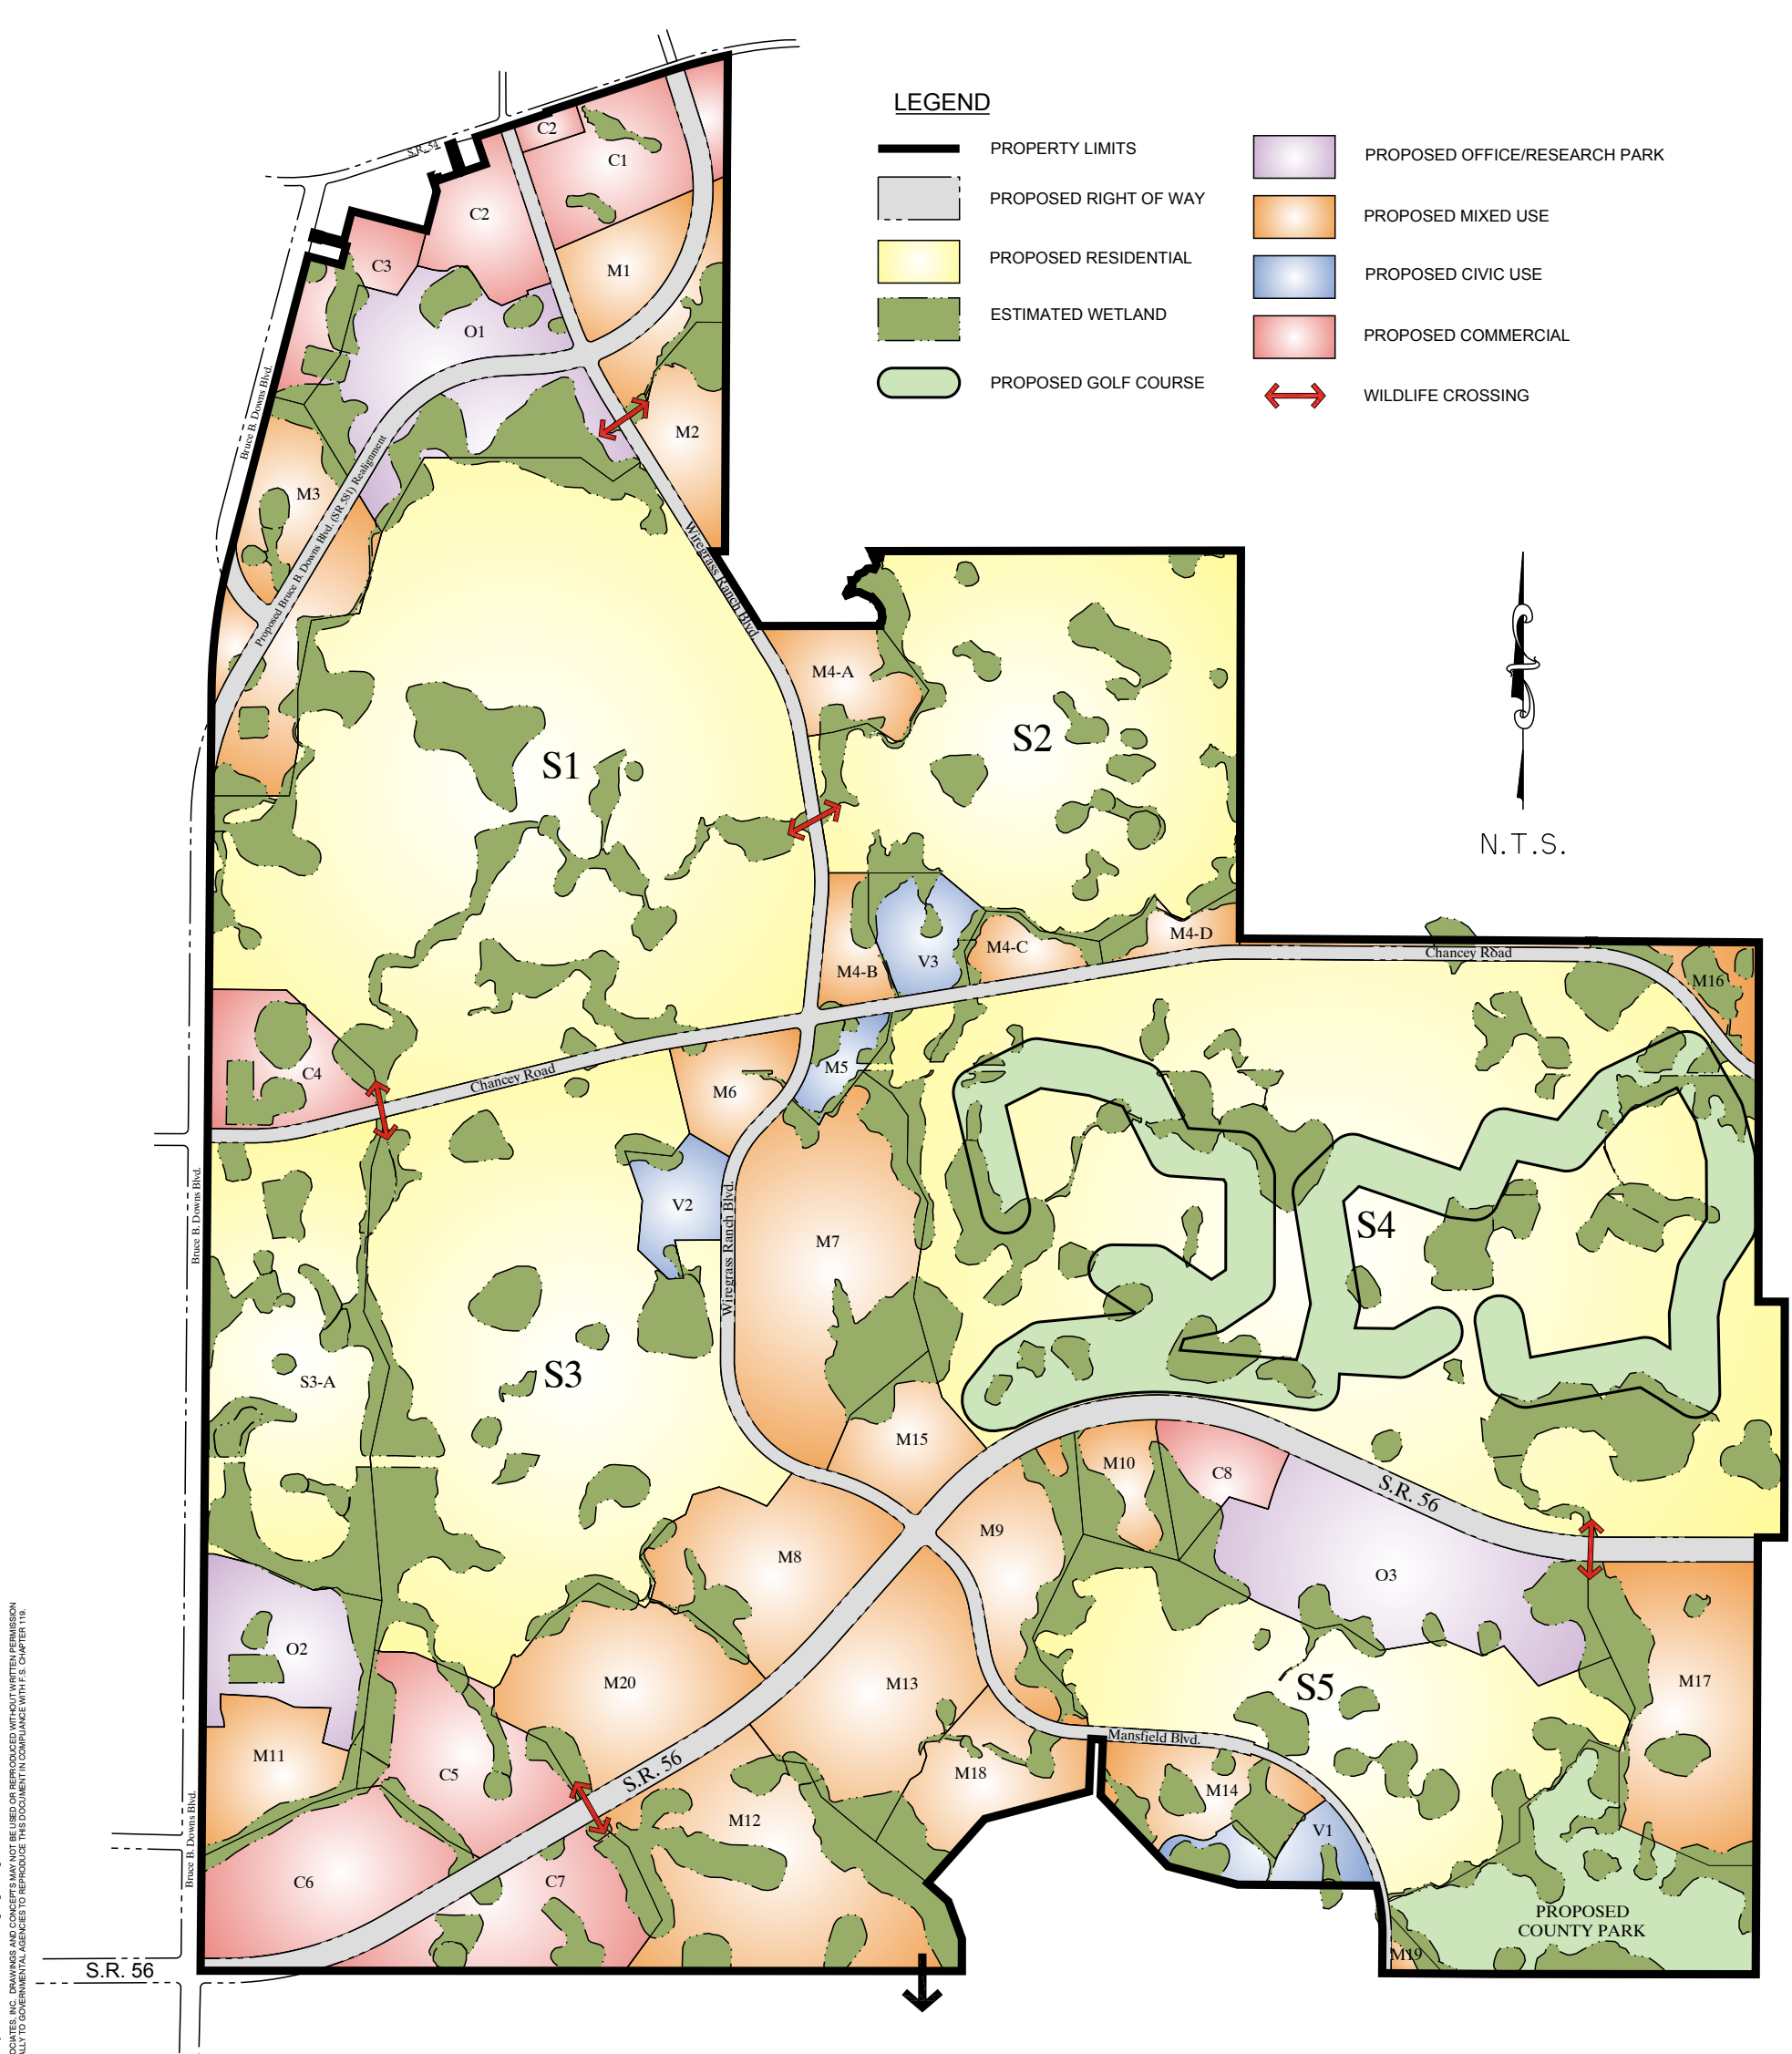

SEE MAP H-3 (EXHIBIT E) FOR PROPOSED LAND USE BY PARCEL AND PHASE

<h2 style="margin: 0;">WIREGRASS RANCH</h2> <p style="margin: 0;">PASCO COUNTY, FLORIDA</p>	<h2 style="margin: 0;">MAP H</h2> <p style="margin: 0;">MASTER DEVELOPMENT PLAN</p> <p style="margin: 0;">REVISED 5/12/10</p>	<p style="font-size: 8px; margin: 0;"> ENGINEERING ASSOCIATES, INC. 4921 MEMORIAL HIGHWAY ONE MEMORIAL CENTER, SUITE 300 TAMPA, FLORIDA 33634 ENGINEERING LICENSE #00002610 PHONE 813 • 880 • 8881 FAX 813 • 880 • 8882 E-MAIL king@kingengineering.com </p>	<p style="font-size: 8px; margin: 0;">JOB NO.</p> <p style="margin: 0;">3778-001-000</p> <p style="font-size: 8px; margin: 0;">DATE:</p> <p style="margin: 0;">11-11-04</p> <p style="font-size: 8px; margin: 0;">SCALE:</p> <p style="margin: 0;">N.T.S.</p>
---	---	--	--